


1	Scale	ECC - Level 01
	1/8" = 1'-0"	



2	Scale	ECC - Level 02
	1/8" = 1'-0"	

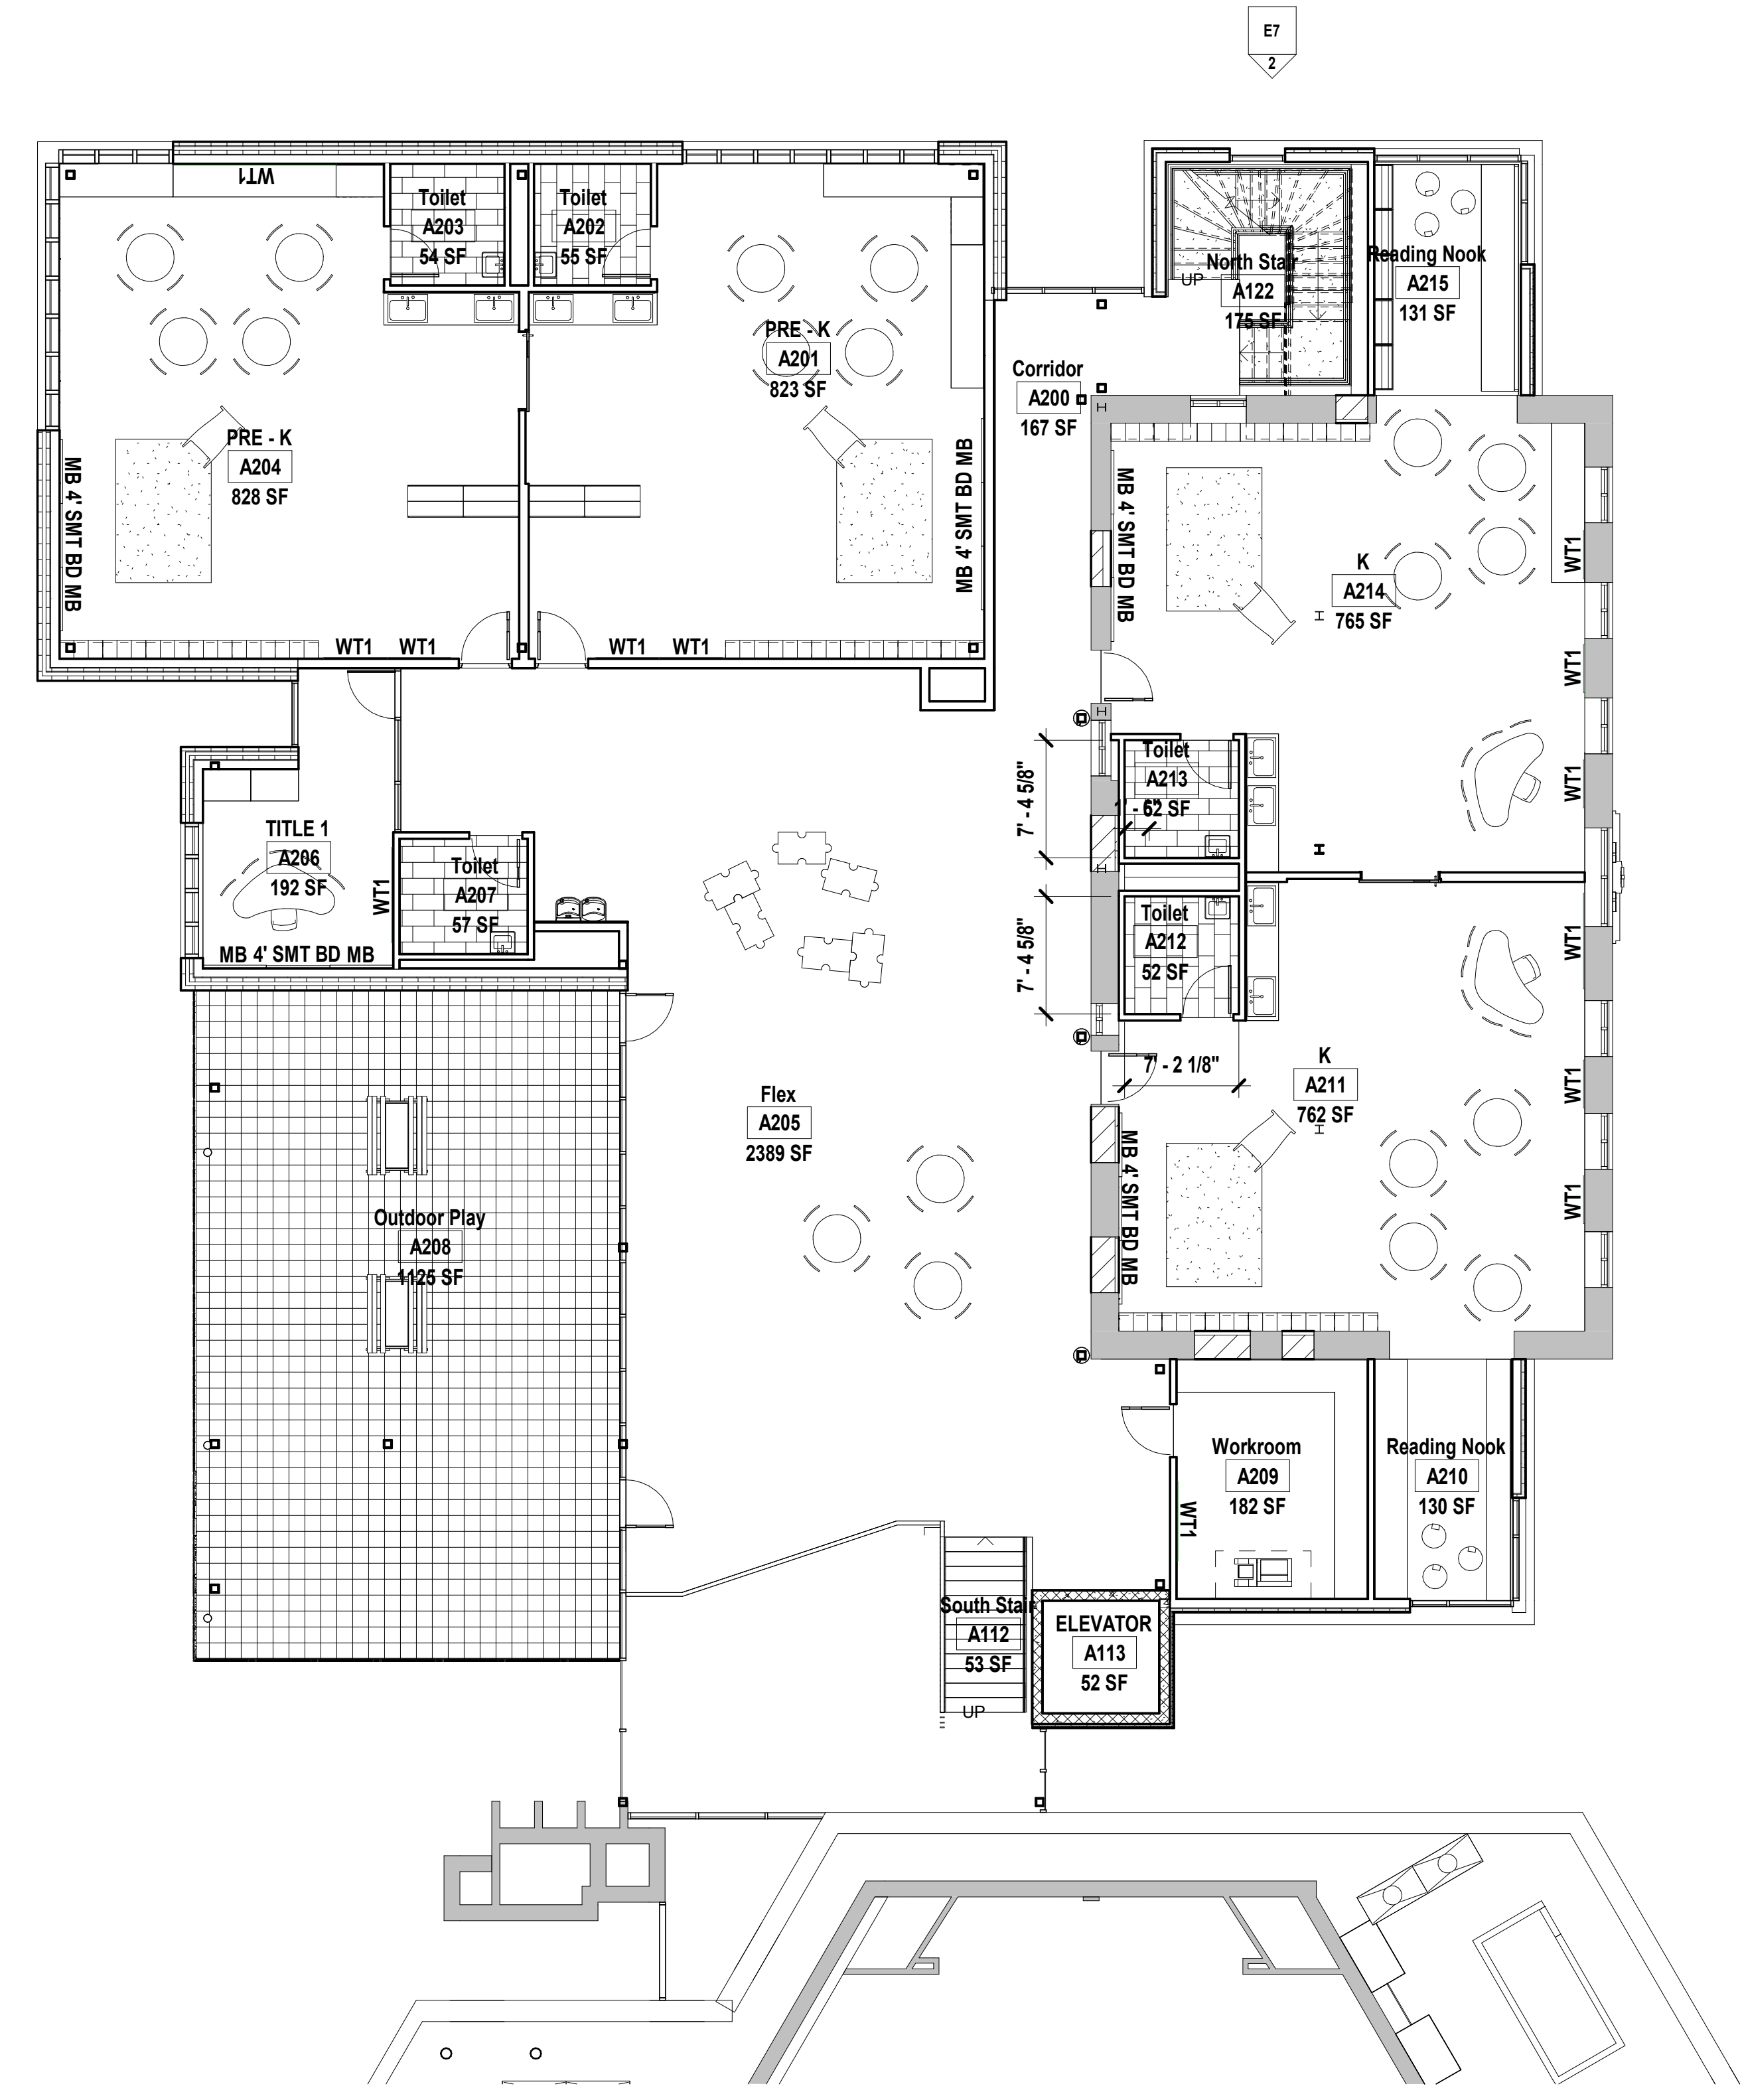